



3M x 3M STANDARD BOOTH

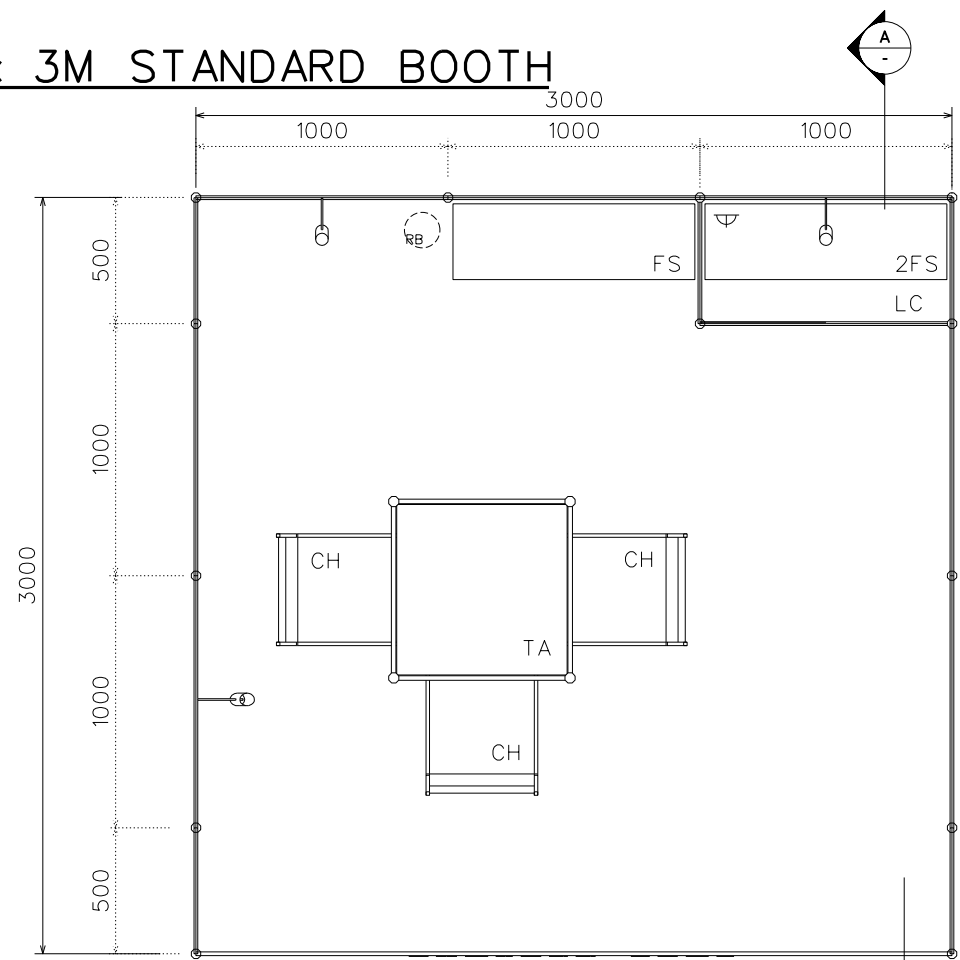


TOP VIEW

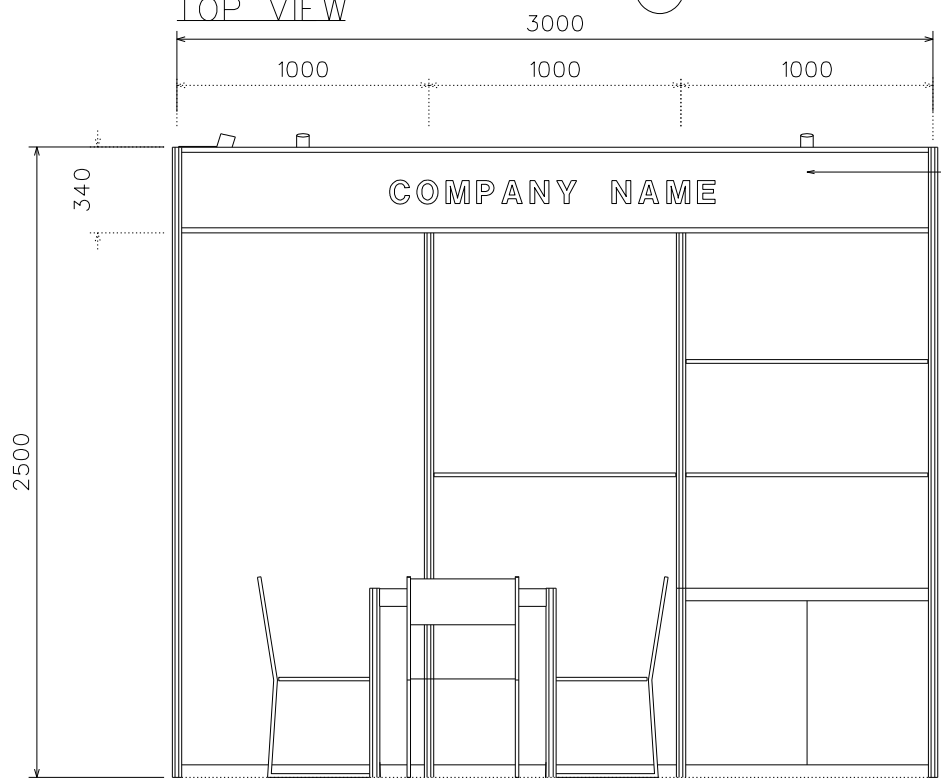


ELEVATION-A

SYSTEM FASICA

13W LED LAMP LONGARMED SPOTLIGHT (YELLOW LIGHT)

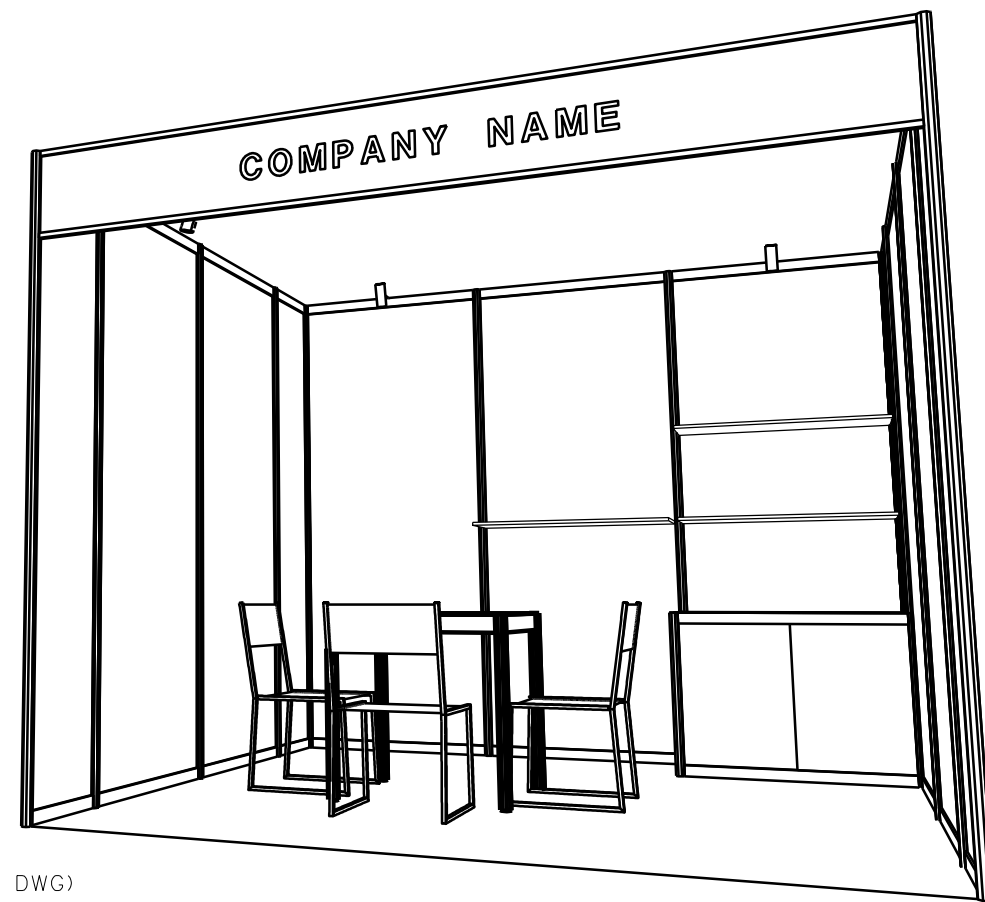

PERSPECTIVE
(FOR REFERENCE ONLY
STRUCTURE REFER TO DETAIL DWG)

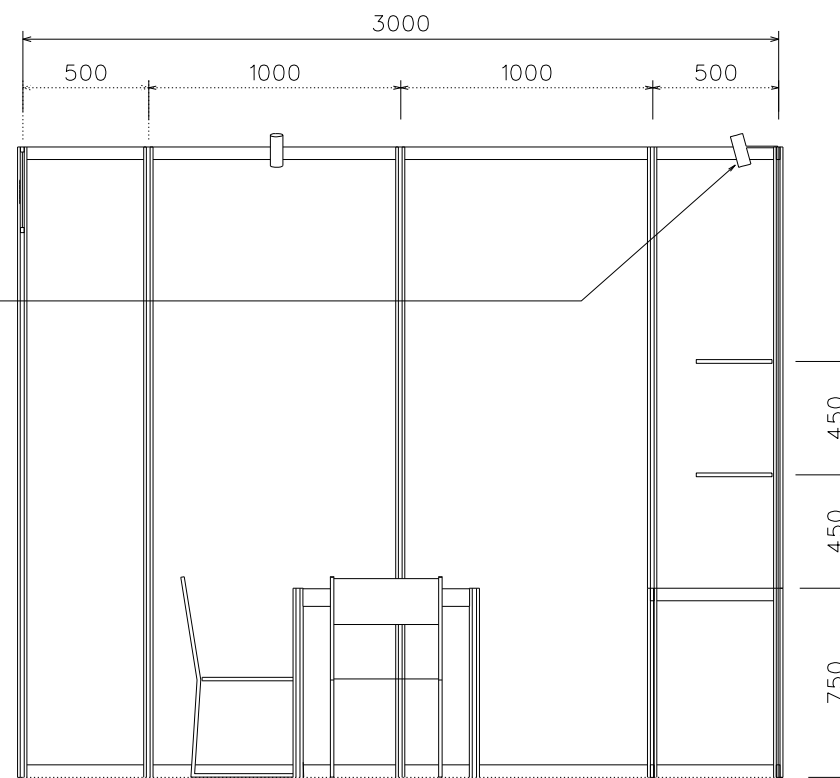

SECTION-A

BOOTH FACILITIES

LEGEND	DESCRIPTION	QTY
[FA]	COMPANY FASCIA	1
[TA]	SYSTEM SQUARE TABLE	1
[CH]	CHAIR	3
[FS]	1000 X 300MM FLAT SHELF	3
[LC]	1000 X 500 X 750MM H LOCKABLE CABINET	1
[Lamp]	13W LED LAMP LONGARMED SPOTLIGHT (YELLOW LIGHT)	3
[Socket]	500W POWER SOCKET	1
[RB]	RUBBISH BIN	1
	3M X 3M AREA	1

FILE PATH - I:\2024p\0427_Licensing Show_24\dgn\booth\B06_3x3_Standard_shelf.dgn



NOTES UNLESS OTHERWISE SPECIFIED ALL DIMENSIONS ARE IN MM.

.....
.....
.....

.....
.....
.....

REVISION

DATE: 14/12/2023
SCALE: 1 : 30 (A3)
DRAWN BY: KK
CHECKED BY: .

TITLE
3M x 3M
STANDARD BOOTH

PROJECT
HK INT'L LICENSING SHOW
2024
DATE: 27-29 APR 2024

SHEET
B06A